

4	Nov 1st, 2007	FC
3	Sept 27, 07	FC
2	Sept 26, 2007	FC
1	August 27, 2007	FC
NO.	DATE	BY

REVISIONS

Project :
**Pilot's Point North Yard
Dock 7**

Client :
Pilot's Point

Attn.: Rives Potts
Tel. : (860) 399-7906
Fax : (860) 399-7259
E-Mail :


Model :
M-153

Sdles Agent : D. Howard
Drawn by : D.Bastien

Checked by : Samuel Martin ext.: 236
Signed: _____

Approved by : R. FORTIN (President)
Signed: _____

Client approval : _____
File no. : 07 08 017
Date : August 23, 2007
Sheet no. : **L-01**

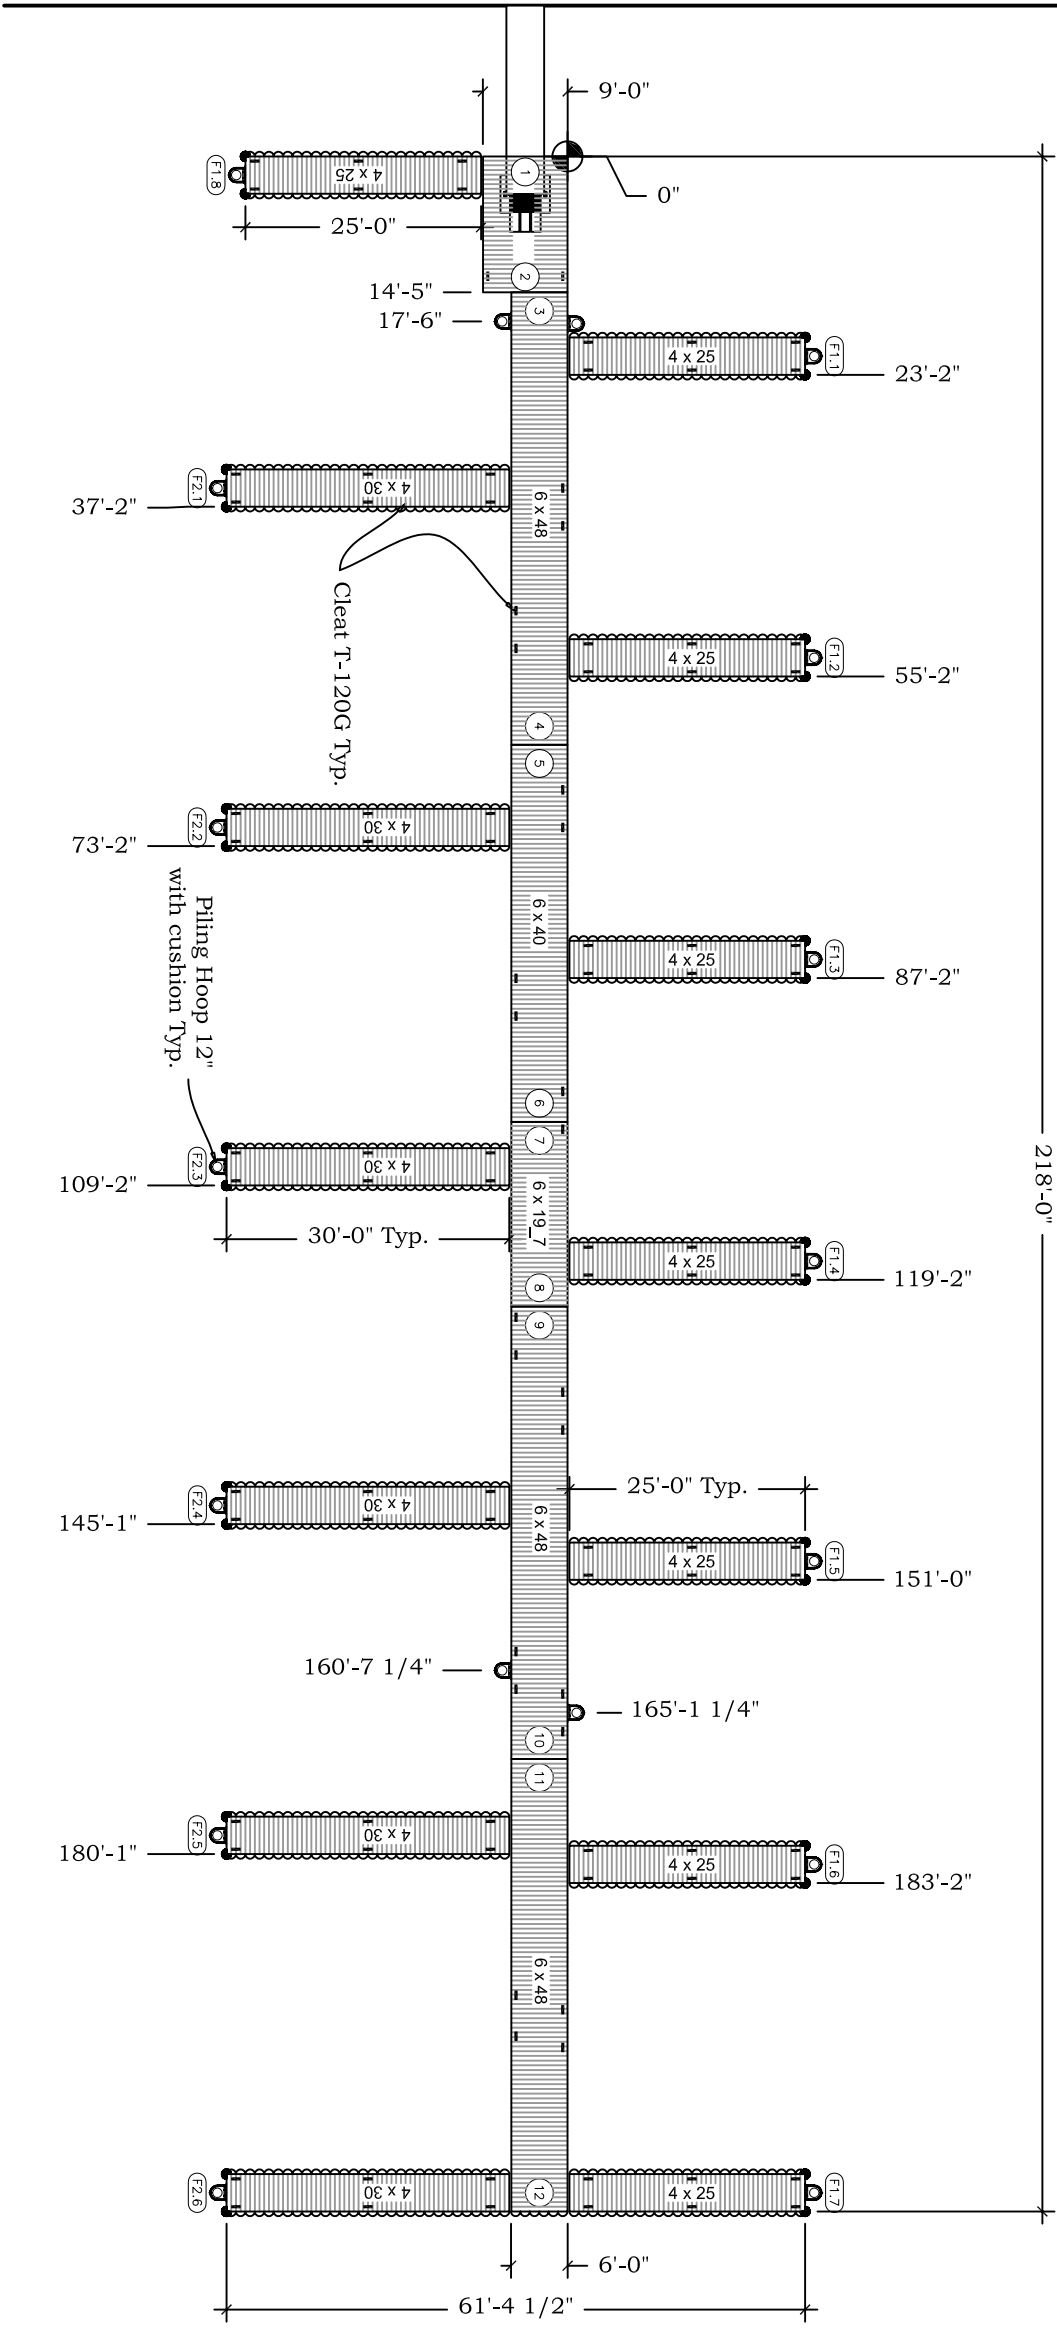

GENERAL LAYOUT
Scale: 1:250 (for sheet 11x17)

Summary: Dock 7

- Model **M-153** (Main & Finger docks)
- Floats: Radisson float **12"**
- Structure: **0.6 CCA SYP**
- Side fender: **PVC Bumper on Finger & 2x4 CPL on Main**
- Main Dock Decking: **Light Grey Hollow Board**
- Finger Dock Decking: **Light Grey Hollow Board**
- Deck screws: **S/S#12x3**
- Hinges: **Hard Bolted** (Main)
- Hinges: **Aq-290** (Finger)
- Cleat on Main: **T-120-G** with AT-70
- Cleat on Finger: **T-120G** with AT-081

1 2 3 4 5 6 7 8 9 10

A

B

C

D

E

F

G

H