

NO.	DATE	BY
2	Jan 29, 08	FC
1	Jan 17, 08	FC

REVISIONS

Project :
 BREWER'S WICKFORD COVE

Client :
 BREWER'S WICKFORD COVE
 Jack Nicolls

Tel. :
 Fax :
 E-Mail :

Model :
M-253

Sold by :

Drawn by :
 F Coulson ext 231

Checked by :
 Signed: _____

Approved by :
 Signed: _____


Client approval :

File no. :
 07 10 01

Sheet no. :

Date :
 Jan 08

L-01

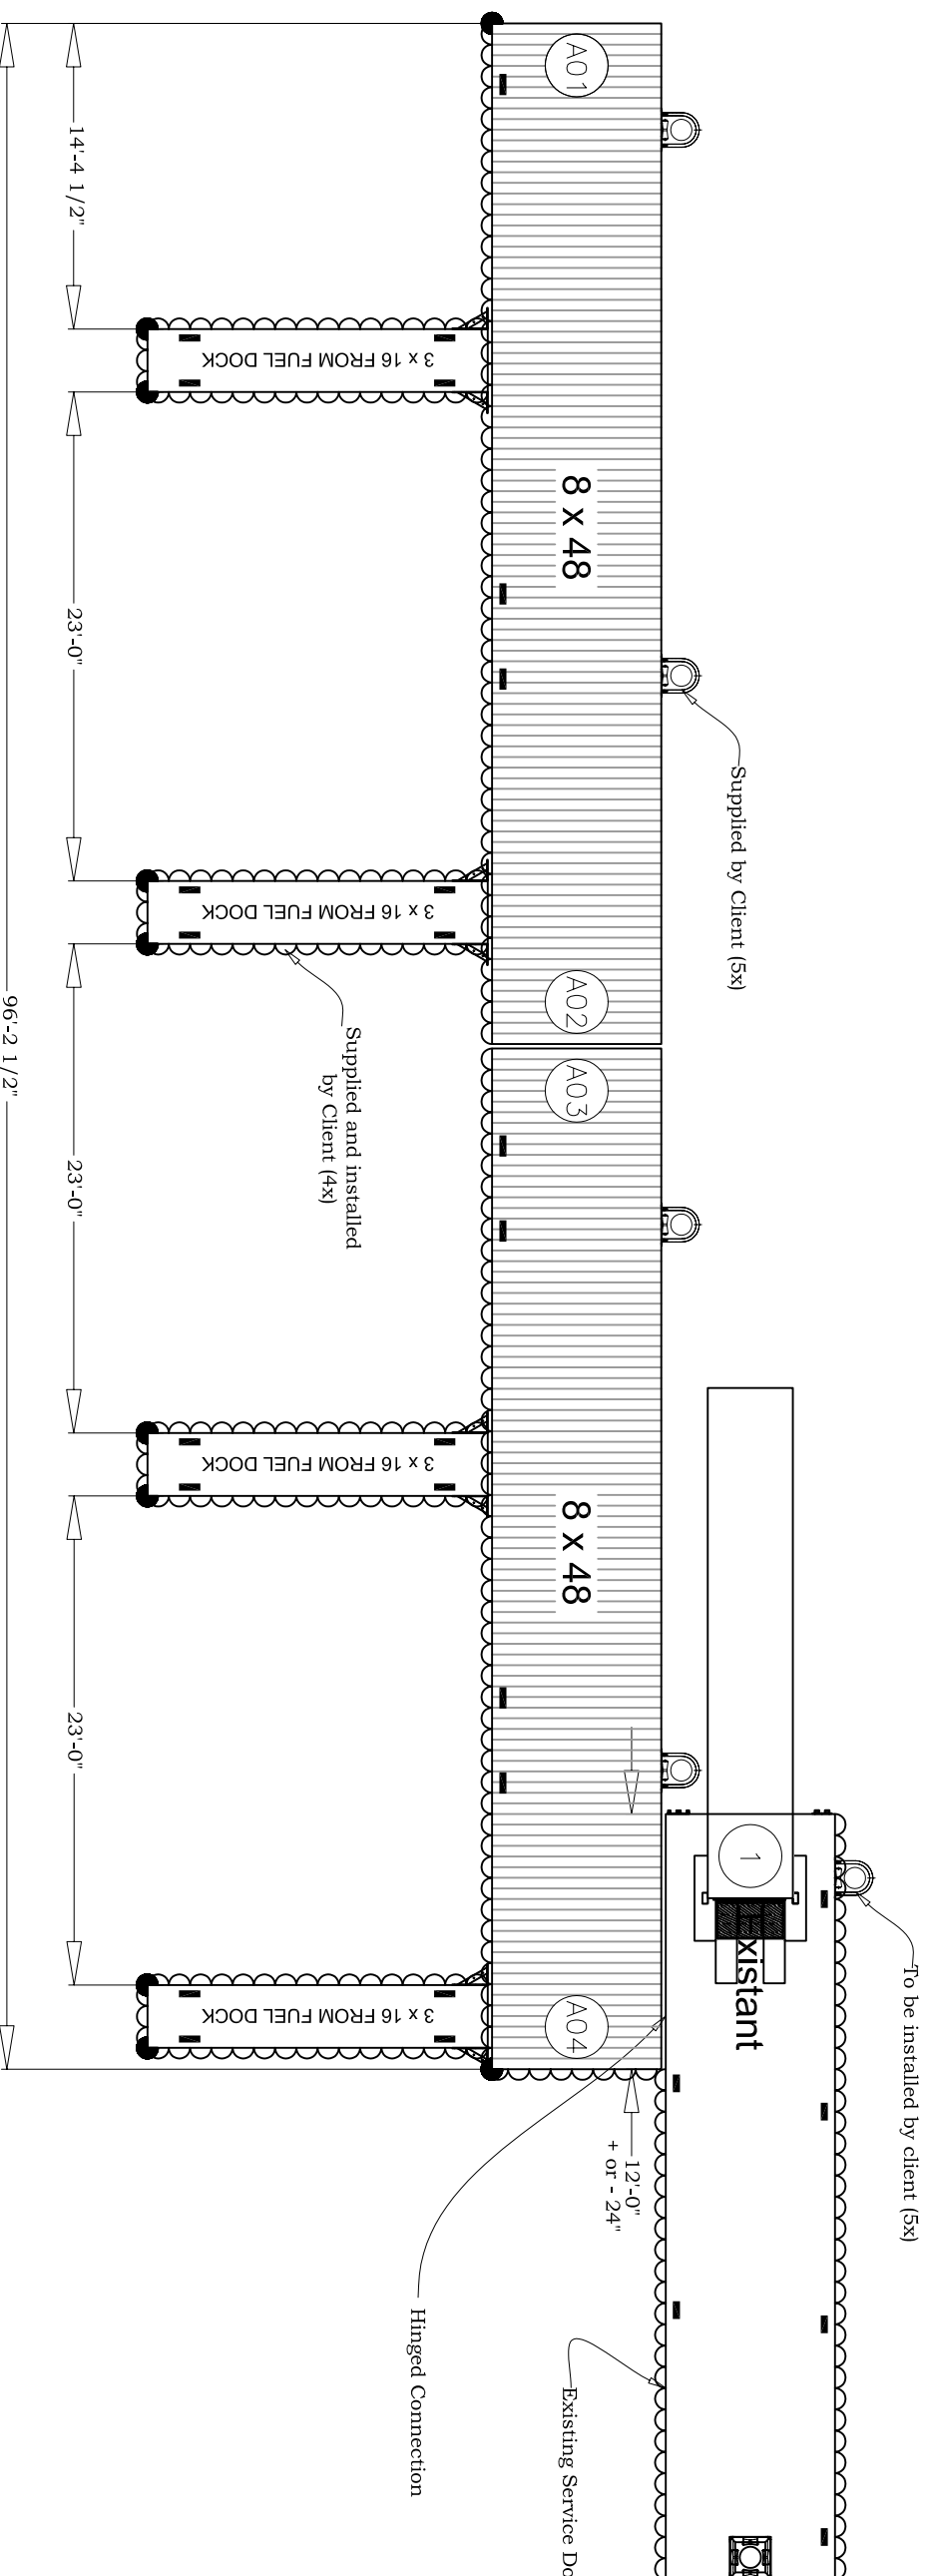

Summary:

- Model **M-253** (Main docks)
- Floats: 12" float drum main docks
- Structure: **Wood: STP 0,60 CCA**
- Side fender: **2" x 4" GREY PLASTIC**
- Service Dock Decking: **2" x 6" GREY PLASTIC**
- Deck screws: **S/S#12x3**
- Hinges: **AQ-290**